


SITE PLAN

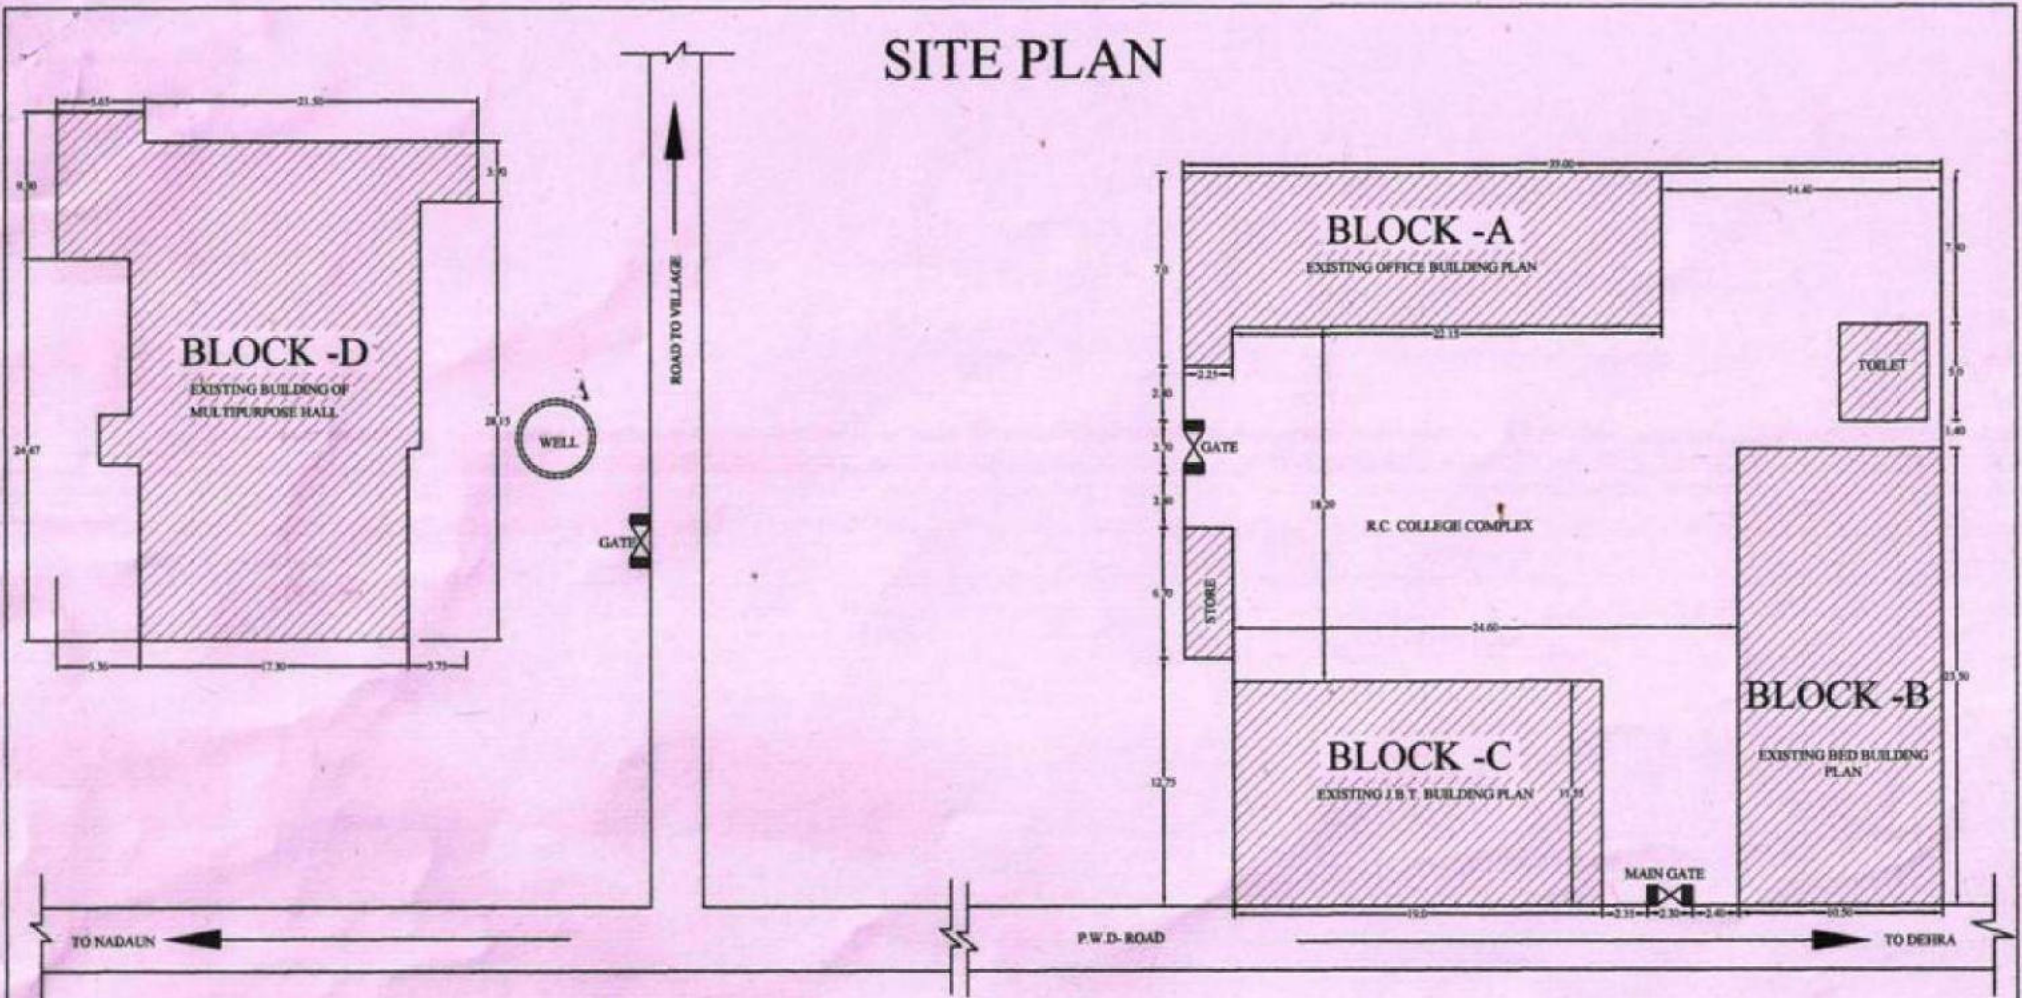

SITE PLAN SHOWING R.C. COLLEGE OF
OF EDUCATION DHANOT P.O. ADHWANI
TEH. JAWALAMUKHI DISTT. KANGRA (HP)

OFFICE STAMP

SCALE:-
NOT TO SCALE FOR A4 SHEET


Er Ramesh Chand
Reg. No. B-435 2/10/2021
Baba Architect
Branch Office :- Near Vansh Hotel
Dehra Road 1/Mukhi Distt. Kangra (H.P.)

ARCH / ENGINEER


BLOCK -A

ADMIN BLOCK

EXISTING BUILDING PLAN OF R.C. COLLEGE OFFICE BUILDING & MULTIPURPOSE
HALL DHANOT P.O. ADHWANI TEH. JAWALAMUKHI DISTT. KANGRA H.P. PN-177036

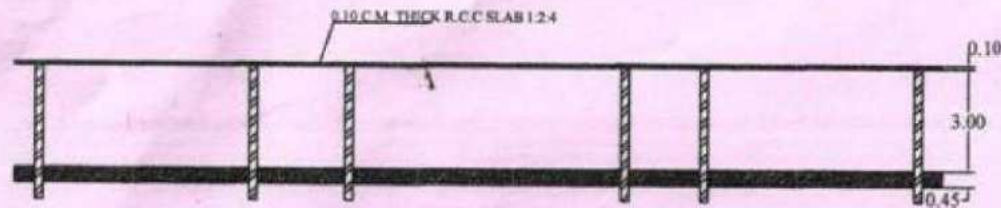

SECTION AT A-A, GROUND FLOOR

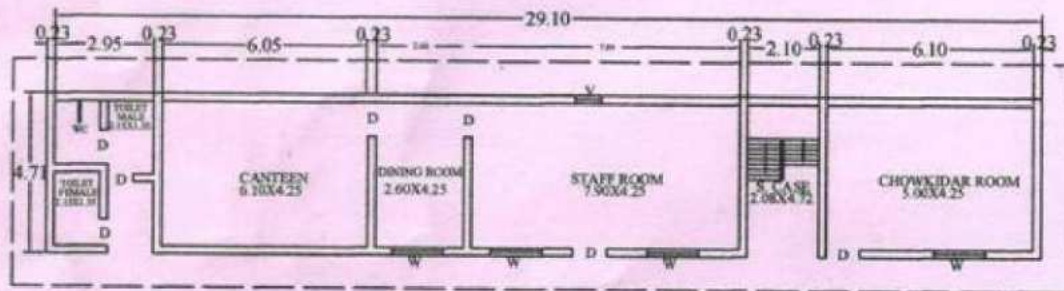

GROUND FLOOR PLAN

GROUND FLOOR IN SIDE AREA

NO.	NAME	DIMENSION	AREA
1	STAFF ROOM	4.25X7.90	33.57 SQM
2	CANTEEN	6.10X4.25	25.92SQM
3	DINING ROOM	4.25X2.60	11.05SQM
4	CHOWKIDAR ROOM	4.25X5.00	21.25 SQM
5	STARE CASE	2.08X4.72	9.81 SQM
6	TOILET/ BATHROOM (FEMALE)	2.15X1.35	2.90 SQM
7	TOILET/ BATHROOM (MALE)	2.15X1.35	2.90 SQM
TOTAL AREA			107.40 SQM

OFFICE STAMP

SPECIFICATIONS

- 1 FOUNDATION STONE MASONRY
- 2 2ND CLASS BRICK WORK IN CM 1:5 IN SUPER STRUCTURE
- 3 LOCAL WOOD WORK FOR DOORS WINDOW SAND VENTILATORS FRAMES
- 4 T.M.T STEEL FOR REANFORCE-MENT AS PER DETAIL
- 5 R.C.C SLAB C.C 1:2:4 0.10 CM TH
- 6 CEMENT PLASTER IN CM 1:5 ON WALL
- 7 PANNELED AND GLAZED SHUTTER
- 8 WHITE WASHING AND PANTING COMPLETE
- 9 C.C FLOORNG IN ALL ROOM
- 10 ALUMINUM FRAMES FOR DOOR, WINDOW AND VENTILATOR FOR PRINCIPAL & STAFF ROOM

JOINERY DETAIL

NO.	NAME	SIZE
1	WINDOW	1.50 X 1.65
2	DOOR	1.00 X 2.00
3	VENTILETER	0.60X0.45
4	S. CASE	4.0X2.10

BUILT UP AREA

1	BUILDING AREA	24.75X5.00	123.75
2	TOILET / BATHROOM	5.70X2.70	15.39
TOTAL			139.14


SCALE:-
NOT TO SCALE FOR A4 SHEET

Er Ramesh Chand
Reg. No. B-435 20/12/2024
Baba Architect
Branch Office :- Near Vansh Hotel
Dehra Road J/Mukhi Distt. Kangra (H.P.)
ARCH. / ENGINEER


BLOCK -A

ADMIN BLOCK

EXISTING BUILDING PLAN OF R.C. COLLEGE OFFICE BUILDING & MULTIPURPOSE
HALL DHANOT P.O. ADHWANI TEH. JAWALAMUKHI DISTT. KANGRA H.P. PN-177036

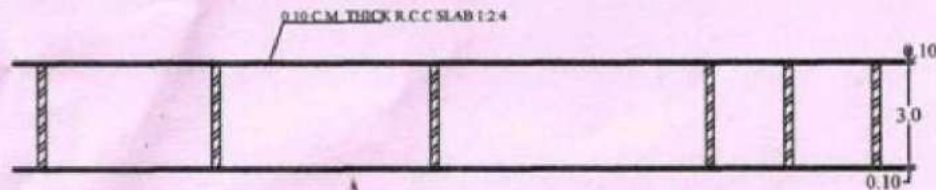

SECTION AT B-B, FIRST FLOOR

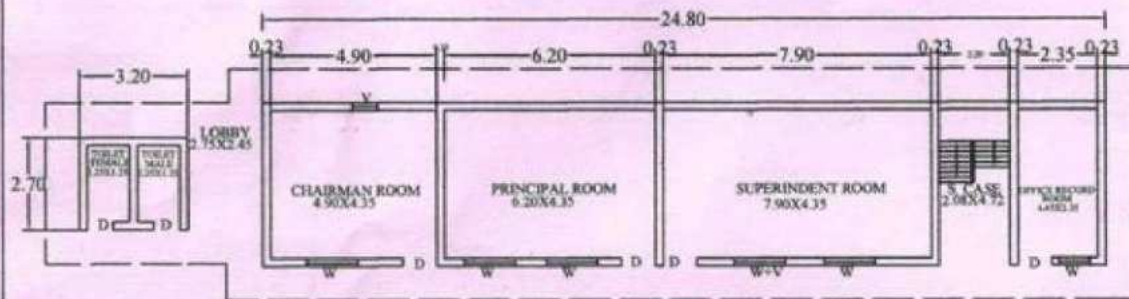

FIRST FLOOR PLAN

SPECIFICATIONS

- 1 FOUNDATION STONE MASONRY
- 2 2ND CLASS BRICK WORK IN CM 1:5 IN SUPER STRUCTURE
- 3 LOCAL WOOD WORK FOR DOORS WINDOW SAND VENTILATORS FRAMES
- 4 T.M.T STEEL FOR REANFORCE-MENT AS PER DETAIL.
- 5 R.C.C SLAB C.C 1:2:4 0.10 CM TH
- 6 CEMENT PLASTER IN CM 1:5 ON WALL.
- 7 PANNELED AND GLAZED SHUTTER
- 8 WHITE WASHING AND PANTING COMPLETE
- 9 C.C FLOORING IN ALL ROOM
- 10 ALUMINUM FRAMES FOR DOOR, WINDOW AND VENTILATOR FOR PRINCIPAL & STAFF ROOM

JOINERY DETAIL

NO.	NAME	SIZE
1	WINDOW	1.50 X 1.65
2	DOOR	1.00 X 2.00
3	VENTILETER	0.60X0.45
4	S. CASE	4.0X2.10

BUILT UP AREA FIRST FLOOR

1	BUILDING AREA	24.75X5.00	123.75
2	TOILET / BATHROOM	5.70X2.70	15.39
	TOTAL		139.14

BUILT UP AREA BLOCK-A

1	GROUND FLOOR	139.14
2	FIRST FLOOR	139.14
	TOTAL	278.28 SQM.

FIRST FLOOR INSIDE AREA

NO.	NAME	DIMENSION	AREA
1	OFFICE RECORD ROOM	4.45X2.35	10.45 SQM
2	SUPRINDENT ROOM	7.90X4.35	34.36 SQM
3	PRINCIPAL ROOM	4.35X6.20	26.97SQM
4	CHAIRMAN ROOM	4.90X4.35	21.31 SQM
5	STARE CASE	2.08X4.72	9.81SQM
6	LOBBY	2.75X2.45	6.73 SQM
7	TOILET (FEMALE)	1.25X2.25	2.81 SQM
8	TOILET (MALE)	1.25X2.25	2.81 SQM
	TOTAL AREA		115.25 SQM

OFFICE STAMP

SCALE:-

NOT TO SCALE FOR A4 SHEET


Ramesh Choudhary
Reg. No. B-435
Baba Architect
Branch Office :- Near Vansh Hotel
Dehra Road 1/Mukhi Distt. Kangra (H.P.)

ARCH. / ENGINEER


BLOCK -B

B.ED SECTION

EXISTING BUILDING PLAN OF R.C. COLLEGE B.ED. SECTION OF EDUCATION
DHANOT P.O. ADHWANI TEH. JAWALAMUKHI DISTT. KANGRA H.P. PN-177036

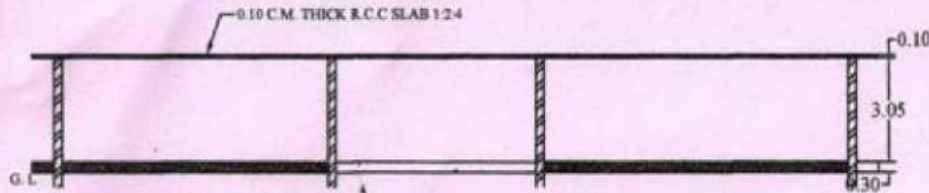

SECTION AT A-A, GROUND FLOOR

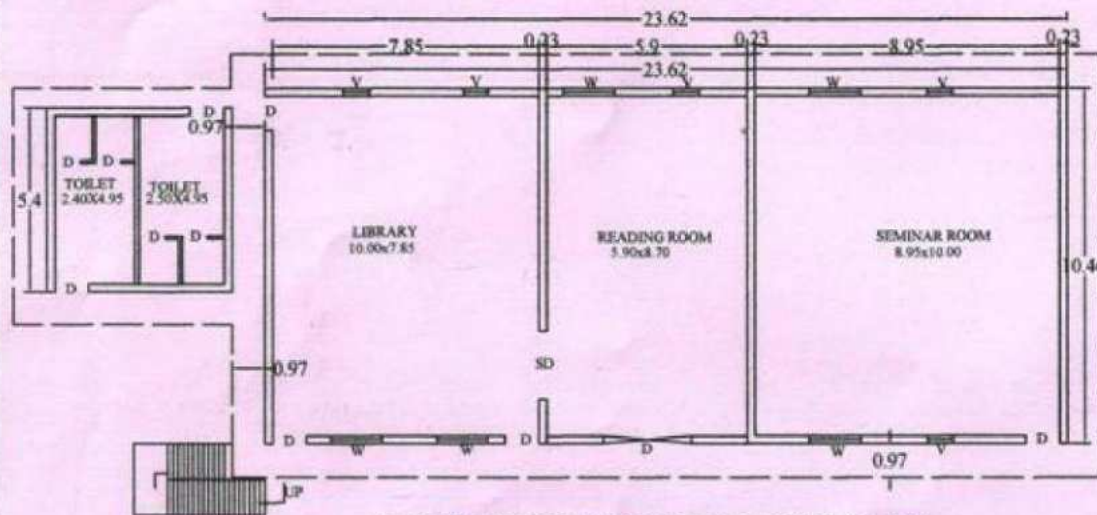

BED SECTION GROUND FLOOR PLAN

SPECIFICATION

- 1 FOUNDATION STONE MASONRY
- 2 2ND. CLASS BRICK WORK IN CM 1:5 IN SUPER STRUCTURE
- 3 LOCAL WOOD WORK FOR ALL JOINERIES
- 4 T.M.T STEEL FOR REANFORCE-MENT AS PER DETAIL
- 5 R.C.C SLAB C.C 1:2:4 0.10 CM TH
- 6 CEMENT PLASTER IN CM 1:5 ON WALL
- 7 PANNELED AND GLAZED SHUTTER
- 8 WHITE WASHING AND PANTING COMPLETE

JOINERY DETAIL

NO.	NAME	SIZE
1	WINDOW	1.50 X 1.65
2	DOOR	1.00 X 2.00
3	VENTILETER	0.60X0.45
4	S. CASE	4.0X2.10

BUILT UP AREA

1	BUILDING AREA	10.50X25.50	267.75
2	TOILET / BATHROOM	5.00X4.95	24.75
	S. CASE	4.0X2.10	8.40
	TOTAL		300.90

GROUND FLOOR INSIDE AREA

NO	NAME	DIMENSION	AREA
	LIBRARY	10.00X7.85	78.50 SQM
	READING ROOM	5.90X8.70	59.00 SQM
	SEMINAR ROOM	8.95X10.00	89.50 SQM
	TOTAL AREA		227.00 SQM

OFFICE STAMP

SCALE:-

NOT TO SCALE FOR A4 SHEET


Ramesh Chandra
Reg. No. B-435 20/12/2021
Baba Architect
Branch Office :- Near Vansh Hotel
Dehra Road J/Mukhi Distt. Kangra (H.P.)
ARCH. / ENGINEER

BLOCK -B


B.ED SECTION

EXISTING BUILDING PLAN OF R.C. COLLEGE B.ED. SECTION OF EDUCATION

DHANOT P.O. ADHWANI TEH. JAWALAMUKHI DISTT. KANGRA H.P. PN-177036

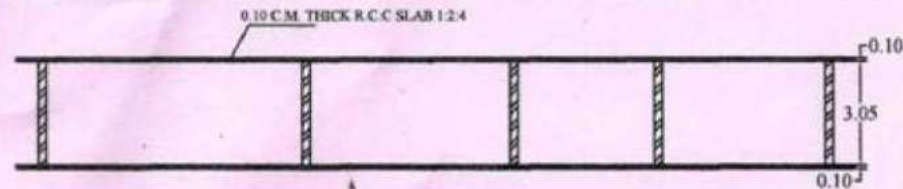

SECTION AT B-B, FIRST FLOOR

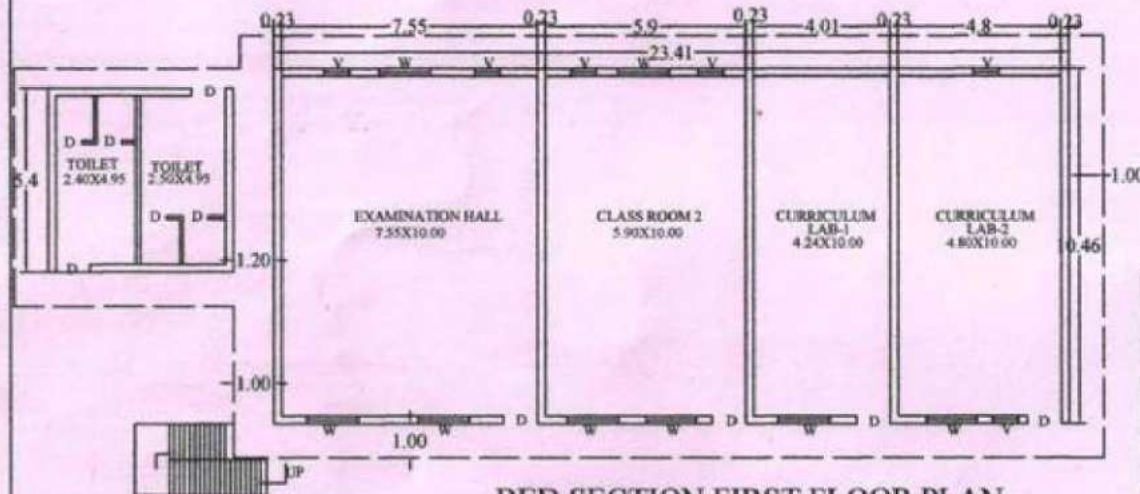

BED SECTION FIRST FLOOR PLAN

SPECIFICATION

- 1 FOUNDATION STONE MASONRY
- 2 2ND. CLASS BRICK WORK IN CM 1:5 IN SUPER STRUCTURE
- 3 LOCAL WOOD WORK FOR ALL JOINERIES
- 4 T.M.T STEEL FOR REANFORCE-MENT AS PER DETAIL
- 5 R.C.C SLAB C.C 1:2:4 0.10 CM TH
- 6 CEMENT PLASTER IN CM 1:5 ON WALL
- 7 PANNELED AND GLAZED SHUTTER
- 8 WHITE WASHING AND PANTING COMPLETE

JOINERY DETAIL

NO.	NAME	SIZE
1	WINDOW	1.50 X 1.65
2	DOOR	1.00 X 2.00
3	VENTILETER	0.60X0.45
4	S. CASE	4.0X2.10

BUILT UP AREA


1	BUILDING AREA	10.50X25.50	267.75
2	TOILET / BATHROOM	5.00X4.95	24.75
	S. CASE	4.0X2.10	8.40
	TOTAL		300.90

FIRST FLOOR INSIDE AREA

NO.	NAME	DIMENSION	AREA
1	EXAMINATION HALL	7.55X10.00	75.50 SQM
2	CLASS ROOM 2ND	5.90X10.00	59.00 SQM
3	CURRICULUM LAB-I	4.24X10.00	42.40 SQM
4	CURRICULUM LAB-II	4.80X10.00	48.00 SQM
	TOTAL AREA		224.90 SQM

OFFICE STAMP

SCALE:-
NOT TO SCALE FOR A4 SHEET

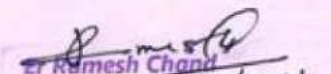

Reg. No. B-435
Baba Architect
Branch Office :- Near Vansh Hotel
Dehra Road J/Mukhi Distt. Kangra H.P.

ARCH. / ENGINEER


BLOCK -B

B.ED SECTION

EXISTING BUILDING PLAN OF R.C. COLLEGE B.ED. SECTION OF EDUCATION
DHANOT P.O. ADHWANI TEH. JAWALAMUKHI DISTT. KANGRA H.P. PN-177036

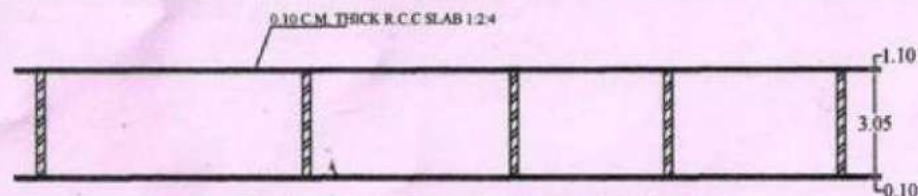

SECTION AT C-C, IIND FLOOR

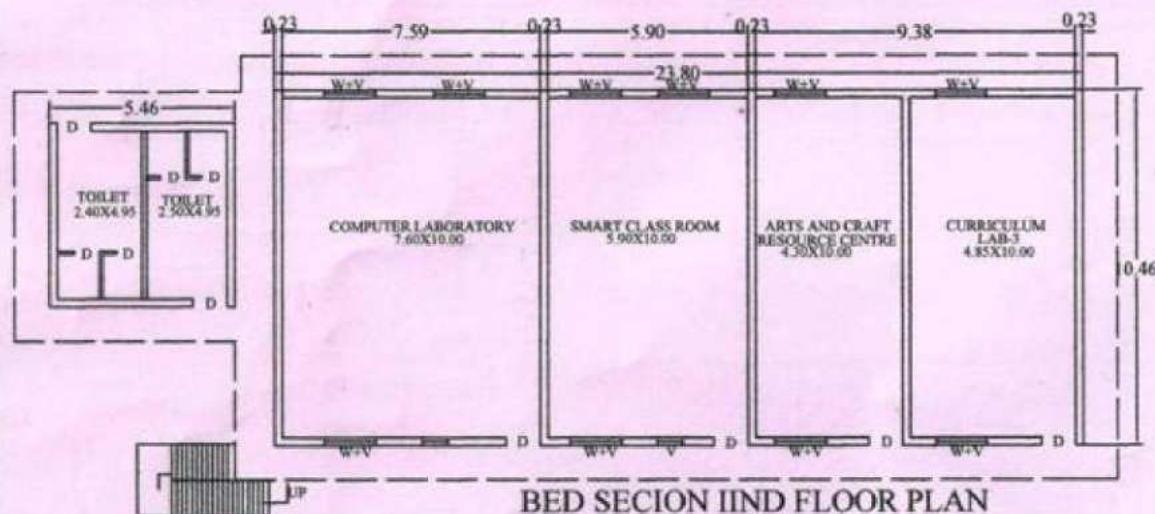

BED SECTION IIND FLOOR PLAN

SECOND FLOOR IN SIDE AREA

NO.	NAME	DIMENSION	AREA
1	COMPUTER LAB.	7.60X10.00	76.00 SQM
2	SMART CLASS ROOM	5.90X10.00	59.00 SQM
3	ARTS & CRAFT RESOURCE CENTRE	4.30X10.00	43.00 SQM
4	CURRICULUM LAB.-III	4.85X10.00	48.50 SQM
5	TOILET/ BATHROOM	5.00X4.95	24.75 SQM
TOTAL AREA			251.25 SQM

BUILT UP AREA OF BLOCK-B

1	GROUND FLOOR	300.90
2	FIRST FLOOR	300.90
	SECOND FLOOR	300.90
	TOTAL	902.70 SQM.

OFFICE STAMP

SPECIFICATION

1	FOUNDATION STONE MASONRY
2	2ND. CLASS BRICK WORK IN CM 1:5 IN SUPER STRUCTURE
3	LOCAL WOOD WORK FOR ALL JOINERIES
4	T.M.T STEEL FOR REANFORCE-MENT AS PER DETAIL
5	R.C.C SLAB C.C 1:2:4 0.10 CM TH
6	CEMENT PLASTER IN CM 1:5 ON WALL
7	PANNELED AND GLAZED SHUTTER
8	WHITE WASHING AND PANTING COMPLETE

JOINERY DETAIL

NO.	NAME	SIZE
1	WINDOW	1.50 X 1.65
2	DOOR	1.00 X 2.00
3	VENTILETER	0.60X0.45
4	S. CASE	4.0X2.10

BUILT UP AREA

1	BUILDING AREA	10.50X25.50	267.75
2	TOILET / BATHROOM	5.00X4.95	24.75
	S. CASE	4.0X2.10	8.40
	TOTAL		300.90

SCALE:-

NOT TO SCALE FOR A4 SHEET


Er Ramesh Choudhary
Reg. No. B-435
Baba Architect
Branch Office :- Near Vansh Hotel
Dehra Road J/Mukhi Distt. Kangra (H.P.)

ARCH. / ENGINEER

BLOCK -C

J.B.T. SECTION

EXISTING BUILDING PLAN OF R.C. COLLEGE D. EL. ED. SECTION OF EDUCATION
DHANOT P.O. ADHWANI TEH. JAWALAMUKHI DISTT. KANGRA H.P. PN-177036

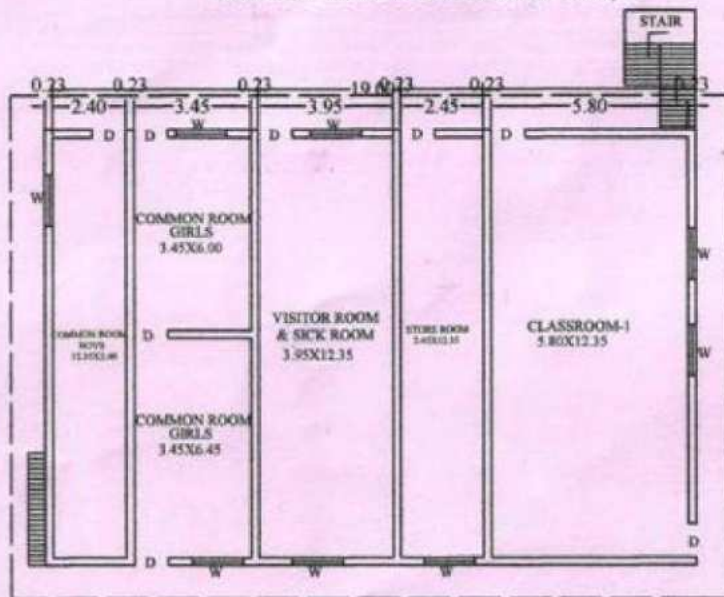

J.B.T SECTION GROUND FLOOR PLAN

SPECIFICATIONS

- 1 FOUNDATION STONE MASONRY
- 2 2ND CLASS BRICK WORK IN CM 1:5 IN SUPER STRUCTURE
- 3 LOCAL WOOD WORK FOR DOORS WINDOW SAND VENTILATORS FRAMES
- 4 T.M.T STEEL FOR REANFORCE-MENT AS PER DETAIL
- 5 R.C.C SLAB C.C 1:2:4 0.10 CM TH
- 6 CEMENT PLASTER IN C.M 1:5 ON WALL
- 7 PANNELED AND GLAZED SHUTTER
- 8 WHITE WASHING AND PAINTING COMPLETE
- 9 C.C FLOORING IN ALL ROOM
- 10 ALUMINUM FRAMES FOR DOOR, WINDOW AND VENTILATOR FOR PRINCIPAL & STAFF ROOM

GROUND FLOOR BUILT UP AREA

NO.	NAME	DIMENSION	AREA
1	BUILDING(G.F.)	12.80X19.00	243.20 SQM
2	S. CASE	1.20X6.50	7.80 SQM
3	GENERATOR ROOM	6.70X3.70	24.79 SQM
4	S. CASE	3.50X2.10X2	14.70 SQM
TOTAL AREA			290.49 SQM

GROUND FLOOR IN SIDE AREA

NO.	NAME	DIMENSION	AREA
	CLASSROOM-I	12.35X5.80	71.63 SQM
	STORE	12.35X2.45	30.25 SQM
	VISITOR ROOM-SICK ROOM	12.35X3.95	48.78 SQM
	COMMON GIRL ROOM	3.45X6.45	22.25 SQM
	COMMON BOYS ROOM	3.45X6.00	20.70 SQM
	COMMON ROOM BOYS	12.35X2.40	29.64 SQM
	GENERATOR ROOM	6.24X3.24	20.22 SQM
TOTAL AREA			243.47 SQM



OFFICE STAMP

SCALE:-

NOT TO SCALE FOR A4 SHEET


Er. Ramesh Chandra
Reg. No. B-435
Baba Architect
Branch Office :- Near Vansh Hotel
Dehra Road J/Mukhi Distt. Kangra (H.P.)

ARCH. / ENGINEER


BLOCK -C

J.B.T. SECTION

EXISTING BUILDING PLAN OF R.C. COLLEGE D. EL. ED. SECTION OF EDUCATION
DHANOT P.O. ADHWANI TEH. JAWALAMUKHI DISTT. KANGRA H.P. PN-177036

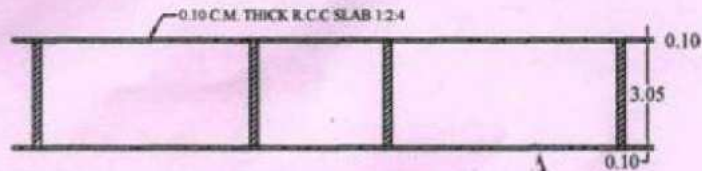

IST FLOOR SECTION AT B-B,

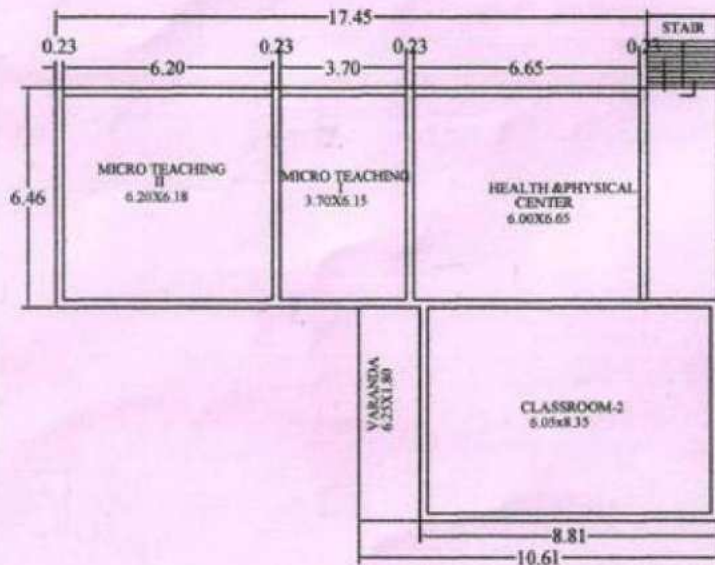

J.B.T SECTION IST FLOOR PLAN

SPECIFICATIONS

- 1 FOUNDATION STONE MASONRY
- 2 2ND CLASS BRICK WORK IN CM 1:5 IN SUPER STRUCTURE
- 3 LOCAL WOOD WORK FOR DOORS WINDOW SAND VENTILATORS FRAMES
- 4 T.M.T STEEL FOR REANFORCE-MENT AS PER DETAIL
- 5 R.C.C SLAB C.C 1:2:4 0.10 CM TH
- 6 CEMENT PLASTER IN CM 1:5 ON WALL
- 7 PANNELED AND GLAZED SHUTTER
- 8 WHITE WASHING AND PANTING COMPLETE
- 9 C.C FLOORING IN ALL ROOM
- 10 ALUMINUM FRAMES FOR DOOR, WINDOW AND VENTILATOR FOR PRINCIPAL & STAFF ROOM

FIRST FLOOR BUILT UP AREA

1	BUILDING(F.F.)	10.10X6.50	65.65 SQM
2		12.80X8.75	112.00 SQM
3			
TOTAL AREA			177.65 SQM

FIRST FLOOR IN SIDE AREA

NO.	NAME	DIMENSION	AREA
	HEALTH & PHYSICAL EDUCATION & RESOURCE	6.00X6.65	39.90 SQM
	MICRO TECHING ROOM-I	3.70X6.15	22.75 SQM
	MICRO TECHING ROOM-II	6.20X6.18	38.31 SQM
	CLASS ROOM-II	6.05X8.35	50.51 SQM
	VARANDA	6.25X1.80	11.25 SQM
TOTAL AREA			162.74 SQM

OFFICE STAMP

SCALE:-

NOT TO SCALE FOR A4 SHEET

JOINERY DETAIL

NO.	NAME	SIZE
1	WINDOW	1.50 X 1.65
2	DOOR	1.00 X 2.00
3	VENTILETER	0.60X0.45
4	S. CASE	4.0X2.10


Dr. Ramesh Chandra
Reg. No. B-433 20/12/2021
Baba Architect
Branch Office :- Near Vansh Hotel
Dehra Road J/Mukhi Distt. Kangra (H.P.)

ARCH. / ENGINEER


BLOCK -C

J.B.T. SECTION

EXISTING BUILDING PLAN OF R.C. COLLEGE D. EL. ED. SECTION OF EDUCATION
DHANOT P.O. ADHWANI TEH. JAWALAMUKHI DISTT. KANGRA H.P. PN-177036

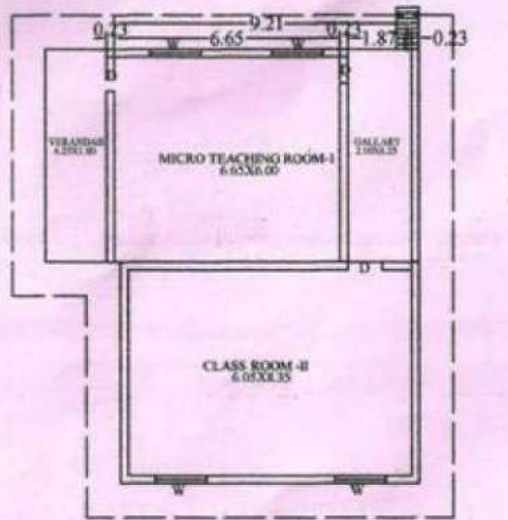

J.B.T SECTION IIND FLOOR PLAN

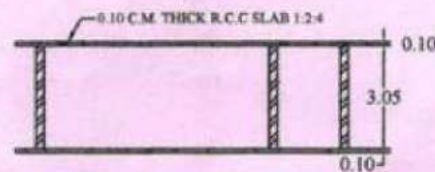

IIND FLOOR SECTION AT C-C,

SPECIFICATIONS

- 1 FOUNDATION STONE MASONRY
- 2 2ND CLASS BRICK WORK IN CM 1:5 IN SUPER STRUCTURE
- 3 LOCAL WOOD WORK FOR DOORS WINDOW SAND VENTILATORS FRAMES
- 4 T.M.T STEEL FOR REANFORCE-MENT AS PER DETAIL
- 5 R.C.C SLAB C.C 1:2:4 0.10 CM TH
- 6 CEMENT PLASTER IN CM 1:5 ON WALL
- 7 PANNELED AND GLAZED SHUTTER
- 8 WHITE WASHING AND PAINTING COMPLETE
- 9 C.C FLOORING IN ALL ROOM
- 10 ALUMINUM FRAMES FOR DOOR, WINDOW AND VENTILATOR FOR PRINCIPAL & STAFF ROOM

SECOND FLOOR BUILT UP AREA

NO.	NAME	DIMENSION	AREA
1	SECOND FLOOR	12.80X8.93	114.30 SQM
2	TOILET	3.30X1.35	4.45 SQM
3			
TOTAL AREA			118.75 SQM

BUILT UP AREA OF BLOCK-C

NO.	NAME	AREA
1	GROUND FLOOR	290.49 SQM
2	FIRST FLOOR	177.65 SQM
3	SECOND FLOOR	118.75 SQM
TOTAL AREA		586.89 SQM

JOINERY DETAIL

NO.	NAME	SIZE
1	WINDOW	1.50 X 1.65
2	DOOR	1.00 X 2.00
3	VENTILETER	0.60X0.45
4	S. CASE	4.0X2.10

SECOND FLOOR INSIDE AREA

NO.	NAME	DIMENSION	AREA
	MICRO TECHING ROOM-III	6.65X6.00	39.90. SQM
	VARANDAH	6.25X1.80	11.25 SQM
	CLASS ROOM -III	6.05X8.35	50.51 SQM
	GALLERY	2.10X6.25	13.13 SQM
TOTAL AREA			114.79 SQM

OFFICE STAMP

SCALE:-

NOT TO SCALE FOR A4 SHEET


Ramesh Chand
Reg. No. B-435
Baba Architect
Branch Office :- Near Vansh Hotel
Dehra Road J./Mukhi Distt. Kangra (H.P.)

ARCH. / ENGINEER


BLOCK -D

EXISTING TRIPLE STOREY BUILDING OF BLOCK -D OF R.C. COLLEGE DHANOT
P.O. ADHWANI TEH. JAWALAMUKHI DISTT. KANGRA H.P.-177036

GROUND FLOOR PLAN

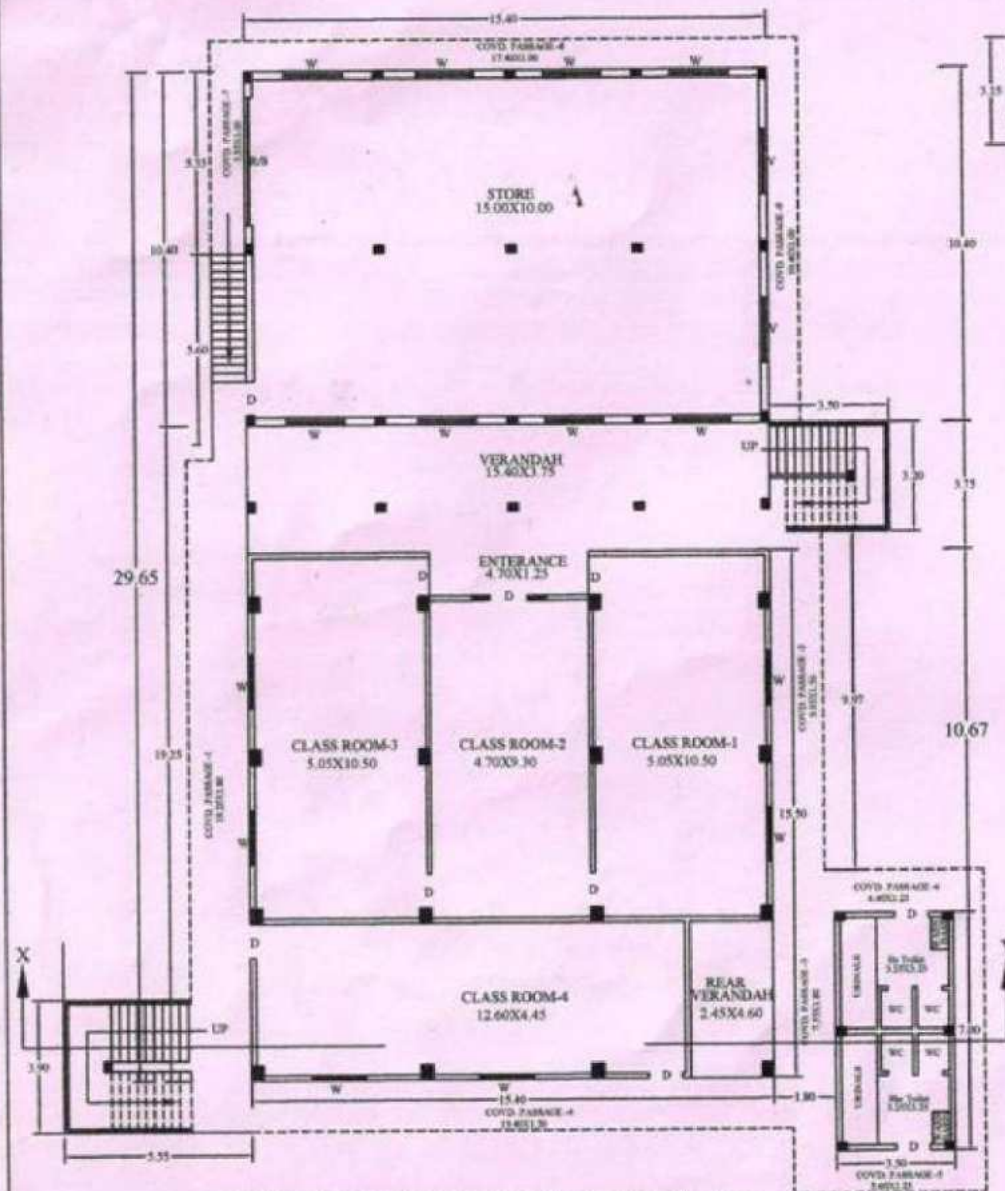

EXISTING GROUND FLOOR PLAN

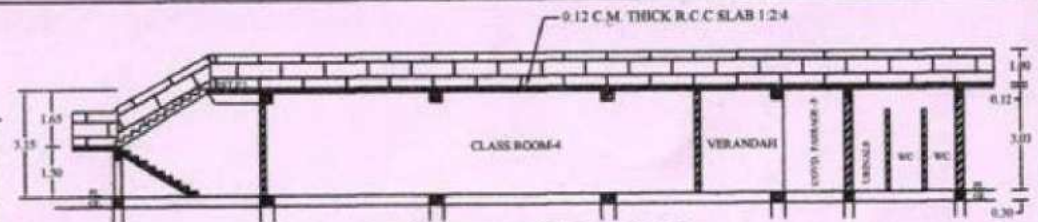

X-SECTION OF GROUND FLOOR AT X-Y

BUILT UP AREA OF GROUND FLOOR "BLOCK-D"

NO.	NAME	DIMENSION	AREA
1	GROUND FLOOR	15.40X29.65	456.61 SQM
2	STAIRCASE	5.60X1.00	5.60 SQM
3	STAIRCASE	3.50X1.20	11.20 SQM
4	STAIRCASE	5.55X1.90	21.65 SQM
5	TOILET BLOCK (G.F.)	3.50X7.00	24.50 SQM
6	PASSAGE-1	19.25X1.80	34.65 SQM
7	PASSAGE-2	9.95X1.50	14.93 SQM
8	PASSAGE-3	7.55X1.80	13.59 SQM
9	PASSAGE-4	15.40X1.50	23.10 SQM
10	PASSAGE-5	5.60X1.25	7.00 SQM
11	PASSAGE-6	4.40X1.25	5.50 SQM
12	PASSAGE-7	5.35X1.00	5.35 SQM
13	PASSAGE-8	17.40X1.00	17.40 SQM
14	PASSAGE-9	10.40X1.00	10.40 SQM
TOTAL BUILT UP AREA			651.48 SQM

INSIDE AREA GROUND FLOOR "BLOCK-D"

NO.	NAME	DIMENSION	AREA
1	STORE	15.00X10.00	150.00 SQM
2	VERANDAH	15.40X3.75	57.75 SQM
3	ENTRANCE	4.70X1.25	5.88 SQM
4	CLASS ROOM-1	5.05X10.50	53.03 SQM
5	CLASS ROOM-2	4.70X9.30	43.71 SQM
6	CLASS ROOM-3	5.05X10.50	53.03 SQM
7	CLASS ROOM-4	12.60X4.45	56.07 SQM
8	SHR TOILET	3.25X3.25	10.56 SQM
9	HE TOILET	3.25X3.25	10.56 SQM
10	PASSAGE-1	19.25X1.80	34.65 SQM
11	PASSAGE-2	9.95X1.50	14.93 SQM
12	PASSAGE-3	7.55X1.80	13.59 SQM
13	PASSAGE-4	15.40X1.50	23.10 SQM
14	PASSAGE-5	5.60X1.25	7.00 SQM
15	PASSAGE-6	4.40X1.25	5.50 SQM
16	REAR VERANDAH	2.45X4.60	11.27 SQM
17	PASSAGE-7	5.35X1.00	5.35 SQM
18	PASSAGE-8	17.40X1.00	17.40 SQM
19	PASSAGE-9	10.40X1.00	10.40 SQM
TOTAL AREA			583.78 SQM

OFFICE STAMP

SCALE:-
NOT TO SCALE FOR A4 SHEET



Ramesh Chand
Reg. No. B-435
Baba Architect
Branch Office :- Near Vansh Hotel
Dehra Road / Mukhi Distt. Kangra (H.P.)

ARCH./ENGINEER

BLOCK -D

EXISTING TRIPLE STOREY BUILDING OF BLOCK -D OF R.C. COLLEGE DHANOT
P.O. ADHWANI TEH. JAWALAMUKHI DISTT. KANGRA H.P.-177036

FIRST FLOOR PLAN

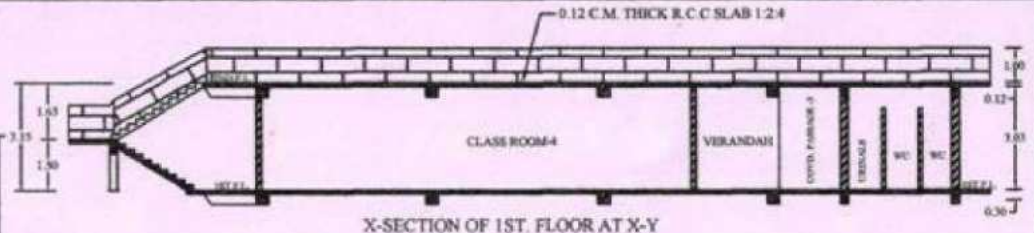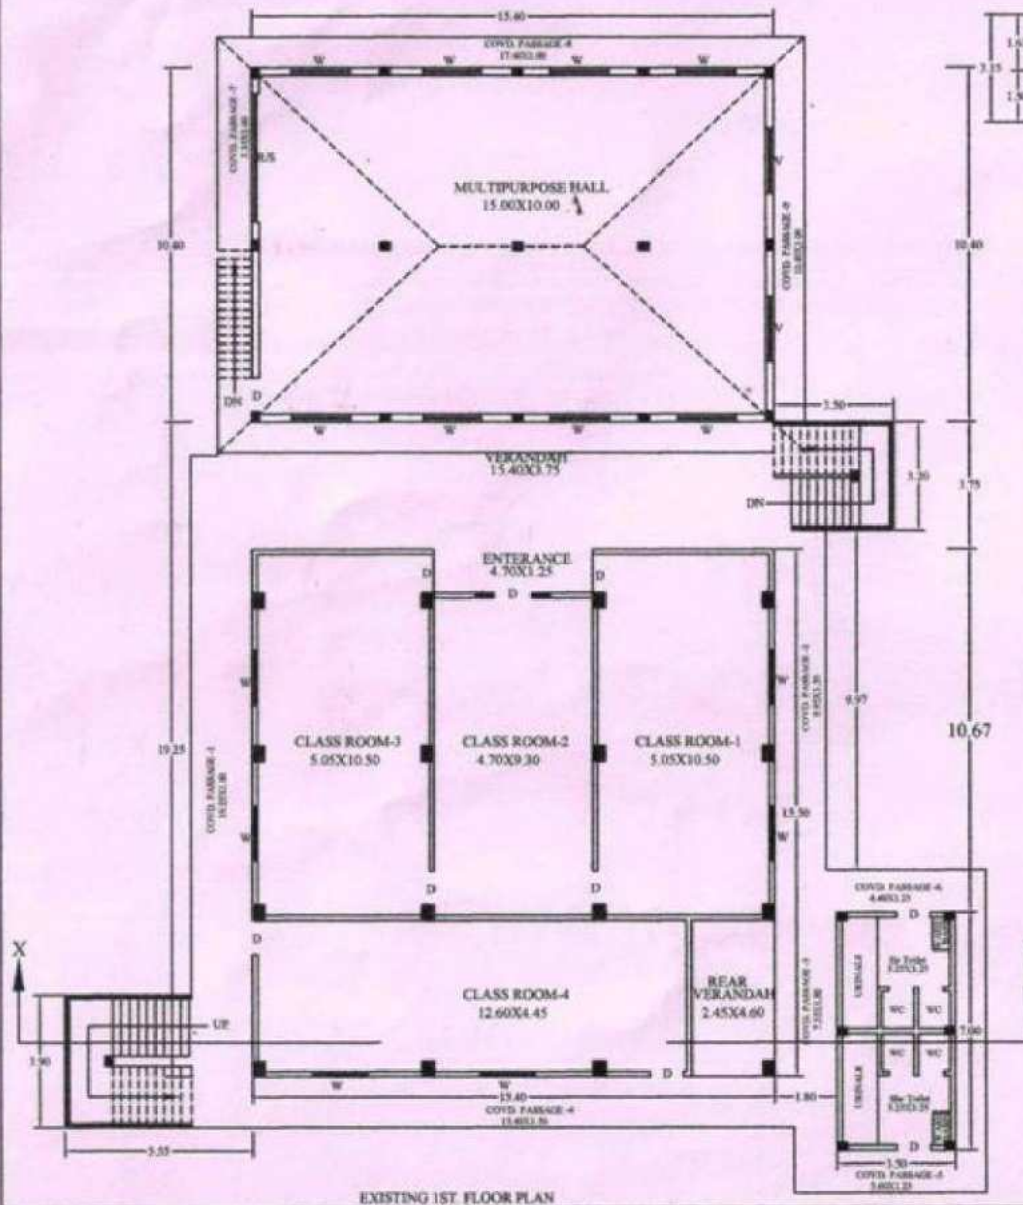

BUILT UP AREA OF FIRST FLOOR "BLOCK-D"

NO.	NAME	DIMENSION	AREA
1	FIRST FLOOR	15.40X29.65	456.61 SQM
2	STAIRCASE	5.55X3.90	21.65 SQM
3	STAIRCASE	3.50X3.20	11.20 SQM
4	TOILET BLOCK (G.F.)	3.50X7.00	24.50 SQM
5	PASSAGE-1	19.25X1.80	34.65 SQM
6	PASSAGE-2	9.95X1.50	14.93 SQM
7	PASSAGE-3	7.55X1.80	13.59 SQM
8	PASSAGE-4	15.40X1.50	23.10 SQM
9	PASSAGE-5	5.60X1.25	7.00 SQM
10	PASSAGE-6	4.40X1.25	5.50 SQM
11	PASSAGE-7	5.35X1.00	5.35 SQM
12	PASSAGE-8	17.40X1.00	17.40 SQM
13	PASSAGE-9	10.40X1.00	10.40 SQM
TOTAL BUILT UP AREA			645.88 SQM

INSIDE AREA FIRST FLOOR "BLOCK-D"

NO.	NAME	DIMENSION	AREA
1	MULTIPURPOSE HALL	15.00X10.00	150.00 SQM
2	VERANDAH	15.40X3.75	57.75 SQM
3	ENTRANCE	4.70X1.25	5.88 SQM
4	CLASS ROOM-1	5.05X10.50	53.03 SQM
5	CLASS ROOM-2	4.70X9.30	43.71 SQM
6	CLASS ROOM-3	5.05X10.50	53.03 SQM
7	CLASS ROOM-4	12.60X4.45	56.07 SQM
8	SHR TOILET	3.25X3.25	10.56 SQM
9	HE TOILET	3.25X3.25	10.56 SQM
10	PASSAGE-1	19.25X1.80	34.65 SQM
11	PASSAGE-2	9.95X1.50	14.93 SQM
12	PASSAGE-3	7.55X1.80	13.59 SQM
13	PASSAGE-4	15.40X1.50	23.10 SQM
14	PASSAGE-5	5.60X1.25	7.00 SQM
15	PASSAGE-6	4.40X1.25	5.50 SQM
16	REAR VERANDAH	2.45X4.60	11.27 SQM
17	PASSAGE-7	5.35X1.00	5.35 SQM
18	PASSAGE-8	17.40X1.00	17.40 SQM
19	PASSAGE-9	10.40X1.00	10.40 SQM
TOTAL AREA			583.78 SQM

OFFICE STAMP

SCALE:-


NOT TO SCALE FOR A4 SHEET

B. Kamesh Chandra
Reg. No. B-435 2012/2021
Baba Architect
Branch Office :- Near Vansh Hotel
Dehra Road J/Mukhi Distt. Kangra (H.P.)


ARCH /ENGINEER

BLOCK -D

EXISTING SECOND FLOOR PLAN OF BUILDING OF BLOCK -D OF RC COLLEGE DHANOT
P.O ADHWANI TEH.JWALAMUKHI DISTT. KANGRA H.P 177036

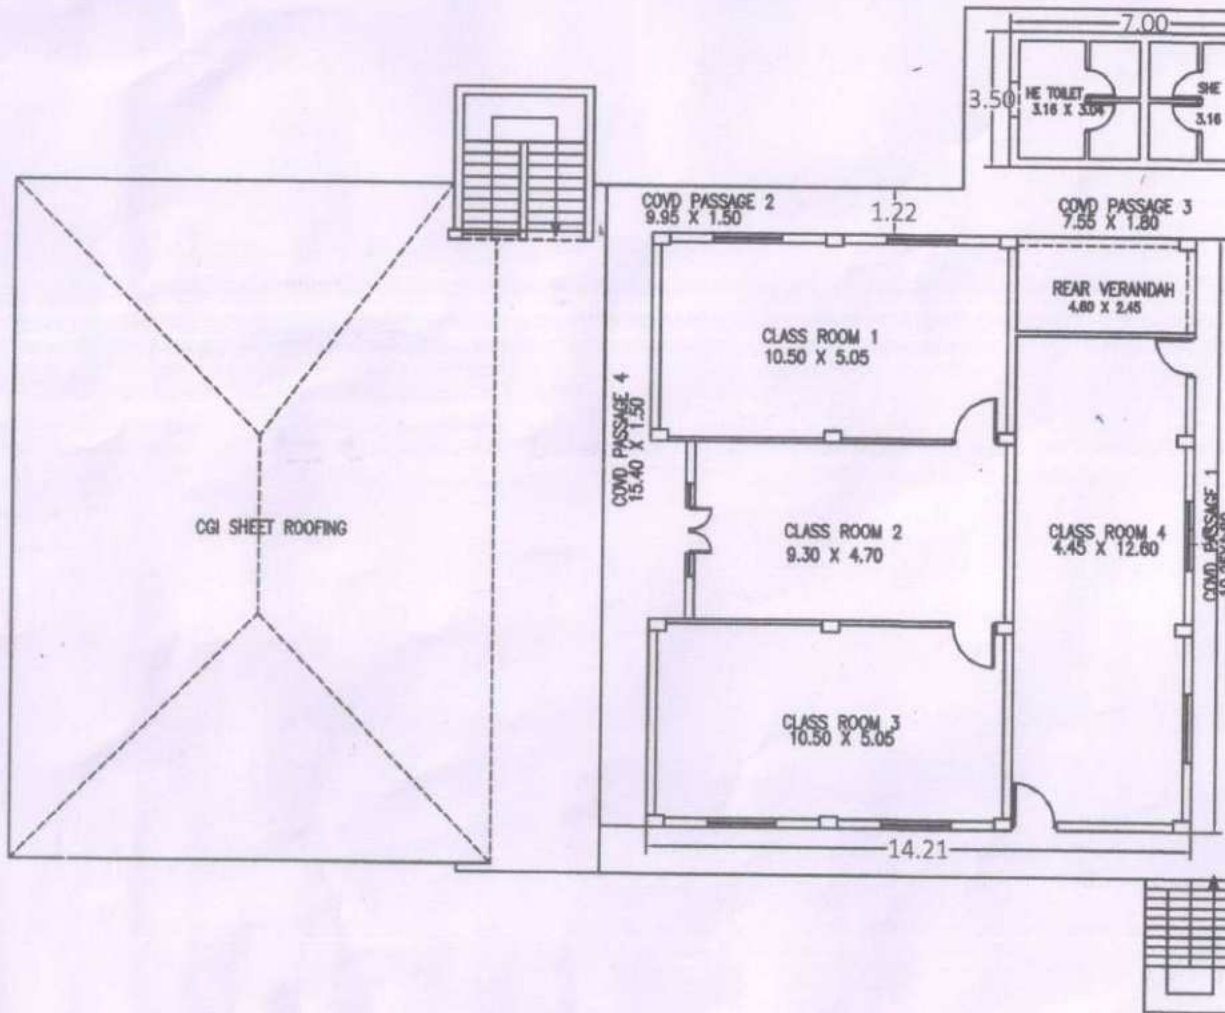

SECOND FLOOR PLAN

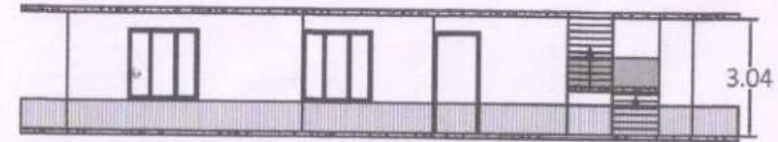


FRONT ELEVATION OF SECOND FLOOR

BUILTUP AREA OF SECOND FLOOR BLOCK D		
NO	NAME	AREA
1	SECOND FLOOR	15.40 X 15.50
2	STAIRCASE	5.55 X 3.80
3	TOILET BLOCK	3.50 X 7.00
4	PASSAGE 1	19.25X1.80
5	PASSAGE 2	9.95 X 1.50
6	PASSAGE 3	7.55 X 1.80
7	PASSAGE 4	15.40 X1.50
8	PASSAGE 5	5.60 X1.25
9	PASSAGE 6	4.40 X 1.25
10	ENTRANCE	4.70 X 1.25
TOTAL BUILTUP AREA		= 389.50 M2

INSIDE AREA OF SECOND FLOOR BLOCK D		
NO	NAME	AREA
1	ENTERANCE	4.70X1.25
2	CLASS ROOM 1	5.05X 10.50
3	CLASS ROOM 2	4.70 X 9.30
4	CLASS ROOM 3	5.05X 10.50
5	CLASS ROOM 4	12.80 X 4.45
6	HE TOILET	3.25X3.25
7	SHE TOILET	3.25X3.25
8	PASSAGE 1	19.25X1.80
9	PASSAGE 2	9.95 X 1.50
10	PASSAGE 3	7.55 X 1.80
11	PASSAGE 4	15.40 X1.50
12	PASSAGE 5	5.60 X1.25
13	PASSAGE 6	4.40 X 1.25
14	REAR VERANDAH	2.45 X4.60
TOTAL AREA		= 342.88 M2



OFFICE STAMP

SCALE :- N.T.S FOR A4 SHEET

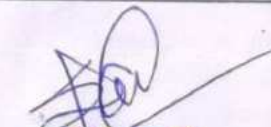
Er. Sunil Kumar
R.P. No. : 1435/2020
Architecture Point
Hamirpur (H.P.)
(M) : 94180-92910, 98057-11700

BLOCK -D

EXISTING THIRD FLOOR PLAN OF BUILDING OF BLOCK -D OF RC COLLEGE DHANOT
P.O ADHWANI TEH.JWALAMUKHI DISTT. KANGRA H.P 177036

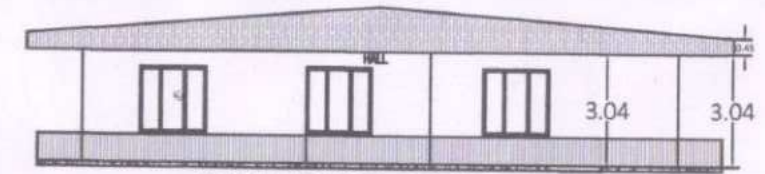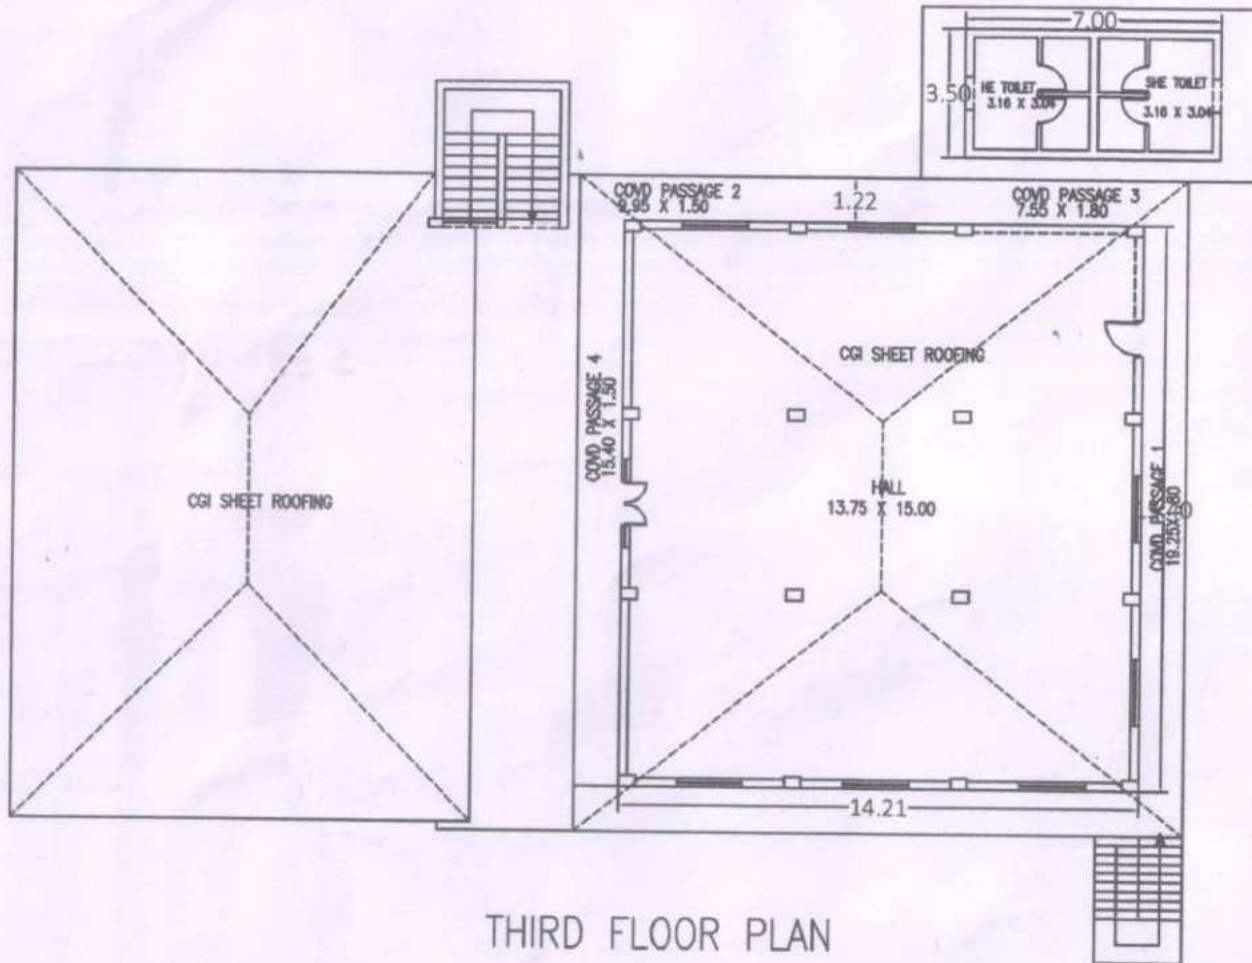

FRONT ELEVATION OF THIRD FLOOR

BUILTUP AREA OF SECOND FLOOR BLOCK D

NO.	NAME	DIMENSION	AREA
1	THIRD FLOOR	15.40 X 15.50	238.70 M2
2	STAIRCASE	5.55 X 3.90	21.65 M2
3	TOILET BLOCK	3.50 X 7.00	24.50 M2
4	PASSAGE 1	19.25X1.80	34.65 M2
5	PASSAGE 2	9.95 X 1.50	14.93 M2
6	PASSAGE 3	7.55 X 1.80	13.59 M2
7	PASSAGE 4	15.40 X1.50	23.10 M2
8	PASSAGE 5	5.60 X1.25	7.00 M2
9	PASSAGE 6	4.40 X 1.25	5.50 M2
TOTAL BUILTUP AREA			= 383.62 M2

INSIDE AREA OF SECOND FLOOR BLOCK D

NO.	NAME	DIMENSION	AREA
1	MULTI PURPOSE HALL	13.75X15.00	206.25 M2
2	HE TOILET	3.25X3.25	10.56 M2
3	SHE TOILET	3.25X3.25	10.56 M2
4	PASSAGE 1	19.25X1.80	34.65 M2
5	PASSAGE 2	9.95 X 1.50	14.93 M2
6	PASSAGE 3	7.55 X 1.80	13.59 M2
7	PASSAGE 4	15.40 X1.50	23.10 M2
8	PASSAGE 5	5.60 X1.25	7.00 M2
10	PASSAGE 6	4.40 X 1.25	5.50 M2
11	REAR VERANDAH	2.45 X4.60	11.27 M2
TOTAL AREA			= 337.41 M2


OFFICE STAMP

SCALE :- N.T.S FOR A4 SHEET



Er. Sunil Kumar
R.P. No. : 1435/2020
Architecture Point
Hamirpur (H.P.)
(M) : 94180-92910, 98057-11700

BLOCK -D

PROPOSED GROUND FLOOR PLAN OF MULTI PURPOSE HALL OF BLOCK -D OF RC COLLEGE DHANOT
P.O ADHWANI TEH.JWALAMUKHI DISTT. KANGRA H.P 177036

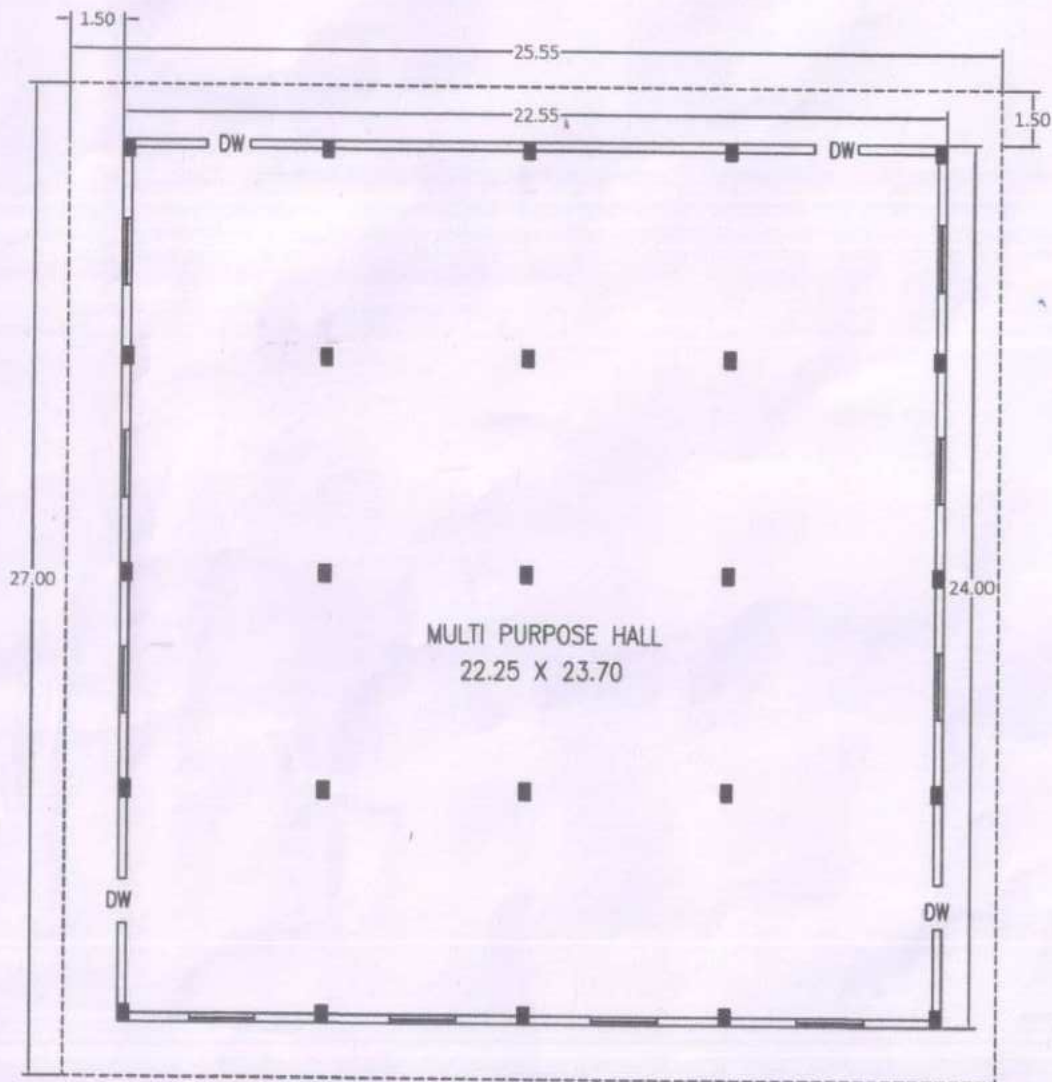

PROPOSED GROUND FLOOR PLAN OF MULTIPURPOSE HALL

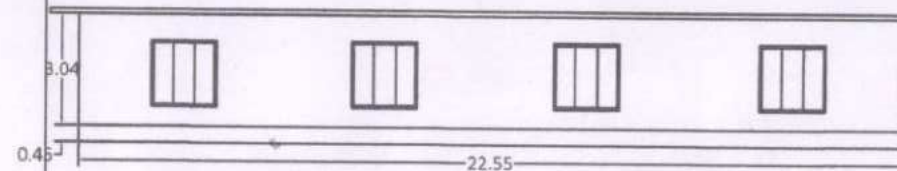

FRONT ELEVATION OF GROUND FLOOR

BUILTUP AREA OF PROP. MULTI PURPOSE HALL BLOCK D		
NO.	NAME	AREA
1	GROUND FLOOR	22.55X24.00 541.20 M ²
2	PASSAGE FRONT & REAR	2X25.55X1.50 76.65 M ²
3	PASSAGE SIDES	2X24X1.50 72.00 M ²
TOTAL BUILTUP AREA		= 689.85 M ²


INSIDE AREA OF PROP. MULTI PURPOSE HALL BLOCK D		
NO.	NAME	AREA
1	MULTI PURPOSE HALL	22.25X 23.70 527.33 M ²
2	PASSAGE FRONT & REAR	2X25.55X1.50 76.65 M ²
3	PASSAGE SIDES	2X24X1.50 72.00 M ²
TOTAL AREA		= 675.98 M ²

TOTAL BUILTUP AREA OF BLOCK D		
NO.	NAME	AREA
1	EXT. GROUND FLOOR	651.48 M ²
2	EXT. FIRST FLOOR	645.88 M ²
3	EXT. SECOND FLOOR	389.50 M ²
3	EXT. THIRD FLOOR	383.62 M ²
TOTAL BUILTUP AREA		= 2070.48 M ²

TOTAL BUILTUP AREA OF ALL BLOCKS		
NO.	NAME	AREA
1	EXISTING BLOCK A	278.28 M ²
2	EXISTING BLOCK B	902.70 M ²
3	EXISTING BLOCK C	586.89 M ²
4	EXISTING BLOCK D	2070.48 M ²
TOTAL EXISTING BUILTUP AREA		3838.35 M ²
PROPOSED BLOCK D		689.85 M ²
TOTAL BUILTUP AREA I/C PROPOSED AREA		4528.20 M ²

OFFICE STAMP

SCALE :- N.T.S FOR A4 SHEET

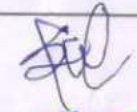
Er. Sunil Kumar
R.P. No. : 1435/2020
Architecture Point
Hamirpur (H.P.)
(M) : 94180-92910, 98057-11700